



Tel: +234 80 601 80786
Email: sales@cic-wa.com

Propose GRP Gate for Ghana Prot & Harbour Authority


Sketch 1

ITEM NO.	QTY	DESCRIPTION	LENGTH	
1	2	Square Tube (column) 150mmx150mm	2300mm	X2
2	2	Section Box Length	2780mm	X2
3	2	Section Box Height	2050mm	X2
4	22	Round Tube 38x33mm	2300mm	X2
5	88	SP rivets		X2
6		Concrete plinth		
7	1	Locker		

GATE 3

GATE No. 1 & 2

GATE No. 3

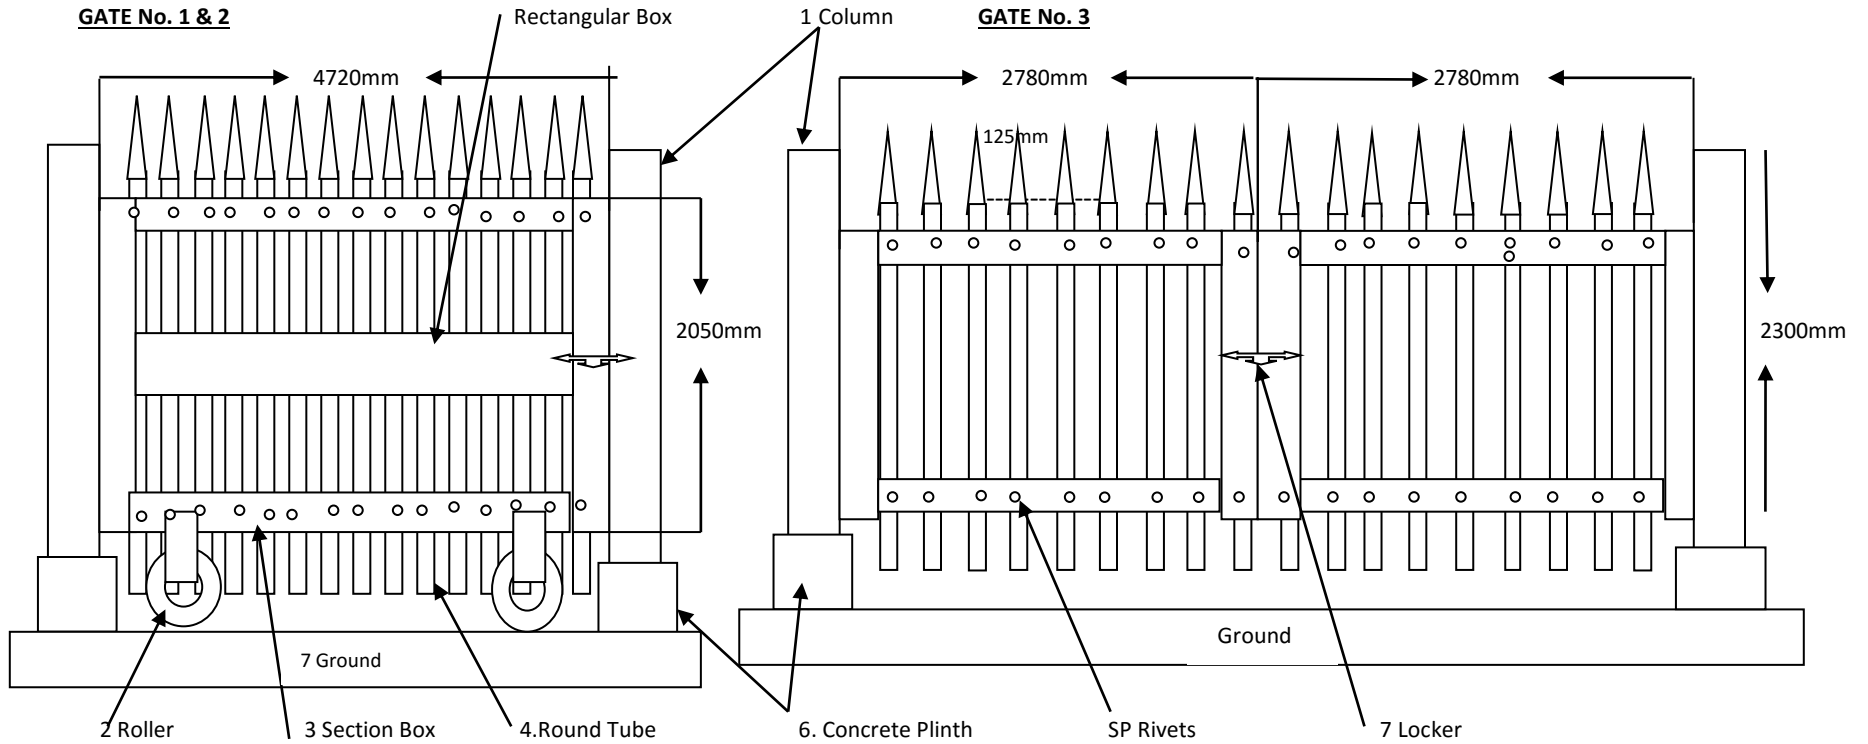

GATE 1 & 2

ITEM NO.	QTY	DESCRIPTION	LENGTH	
1	2	Square Tube (column) 150mmx150mm	2300mm	X2
2	2	Rollers		X2
3	2	Section Box Length	4720mm	X2
	2	Section Box Height	2050mm	X2
4	38	Round Tube 38x33mm	2300mm	X2
5	152	SP rivets		X2
6	1	Concrete Plinth		
7	1	Locker		

Prepared By:	Reach Engineering & Diving services (GH) Ltd No. 2 Avenor Rd, P .O Box AN 10894 Accra Tel: 244-604-765 , Email: reds_gh@yahoo.co.uk	
Title:	GPHA Fence Barristers	
Situated	Headquarters - Tema	
Product	Glass Reinforce Plastic—Panda Rail Systems	24/05/2012